


ROCKAWAY RIVER


APPROXIMATE TOP OF BANK

WOODED

**BLOCK 50501
LOT 19**
AREA=370,000 SF±
OR 8.49 ACRES±
(BASED ON SURVEY TIE LINES
ALONG THE TOP OF THE BANK)
DB 2146/601; DB 2167/601

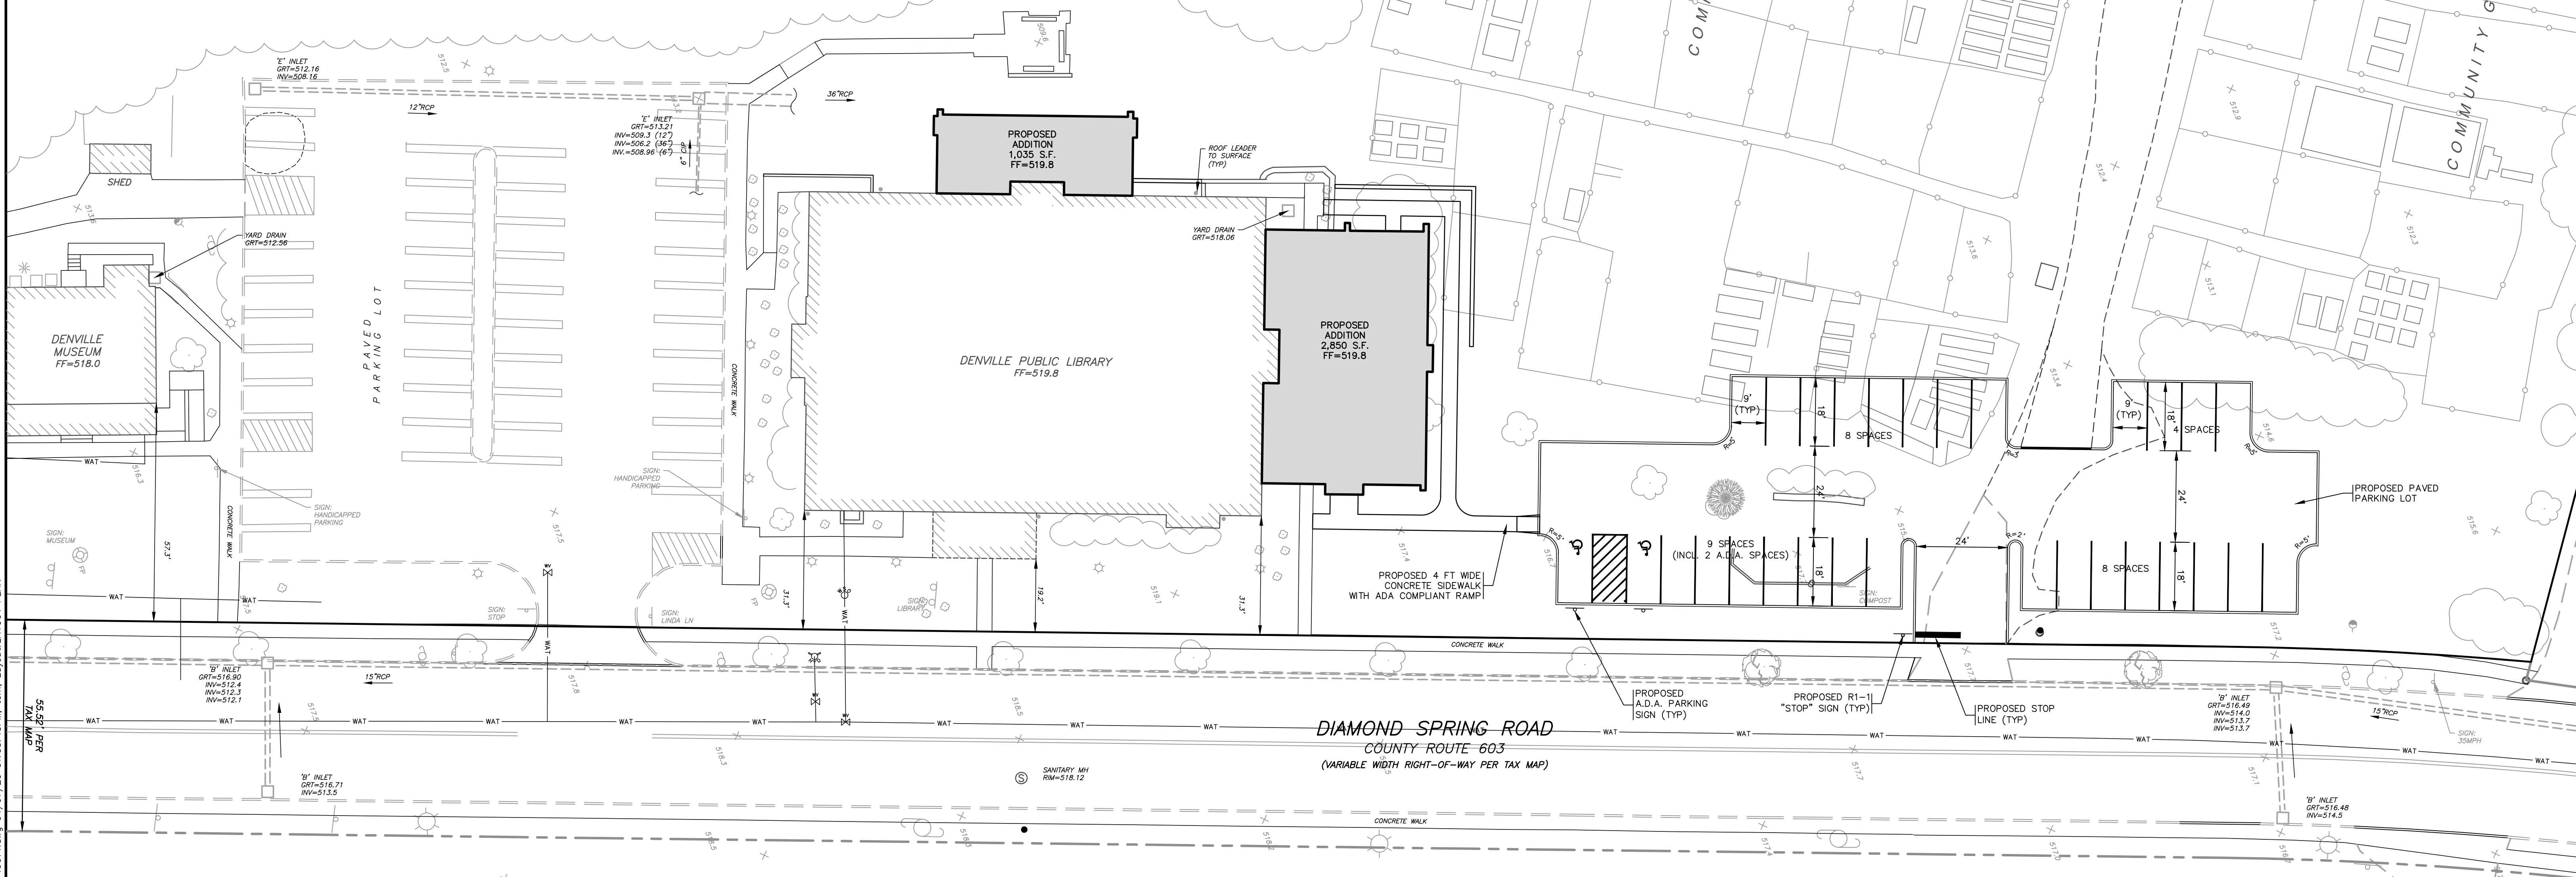

DIAMOND SPRING ROAD
COUNTY ROUTE 603
(VARIABLE WIDTH RIGHT-OF-WAY PER TAX MAP)

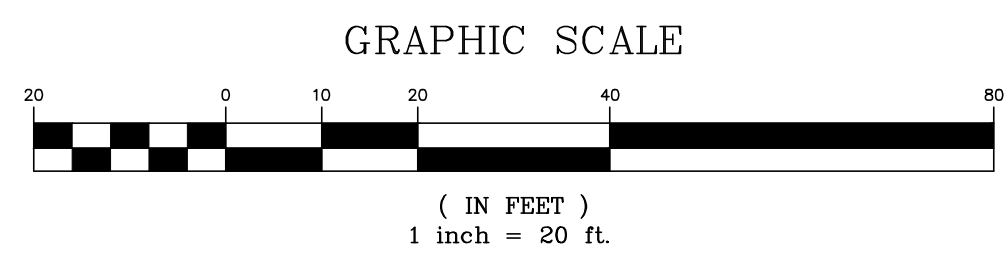

		<p>DYKSTRA WALKER DESIGN GROUP ^{PA} PROFESSIONAL ENGINEERS, PLANNERS & SURVEYORS 21 BOWLING GREEN PARKWAY, SUITE 304 - LAKE HOPATCONG, NJ 07849 PHONE (973) 663-5540 - FAX (973) 663-0042 WWW.DYKSTRAWALKER.COM</p>	<p>SITE LAYOUT PLAN 2020 EXPANSION PLANS DENVILLE PUBLIC LIBRARY BLOCK 50501, LOT 19 DIAMOND SPRING ROAD TOWNSHIP OF DENVILLE MORRIS COUNTY NEW JERSEY</p>	<p> SCALE: 1" = 20' JOB NO.: 19071 DRAWN BY: KJR CHECKED BY: TFG DATE: 4/7/20 SHEET NO. 1 of 1</p>
DATE	REVISION			

J:\edek\PROJ\19\19071.dwg\Layout for Exhibit 19071.dwg 04/07/20 01:35:45PM, tom, Layout LAYOUT PLAN